


PLAN LOFT ETASJE

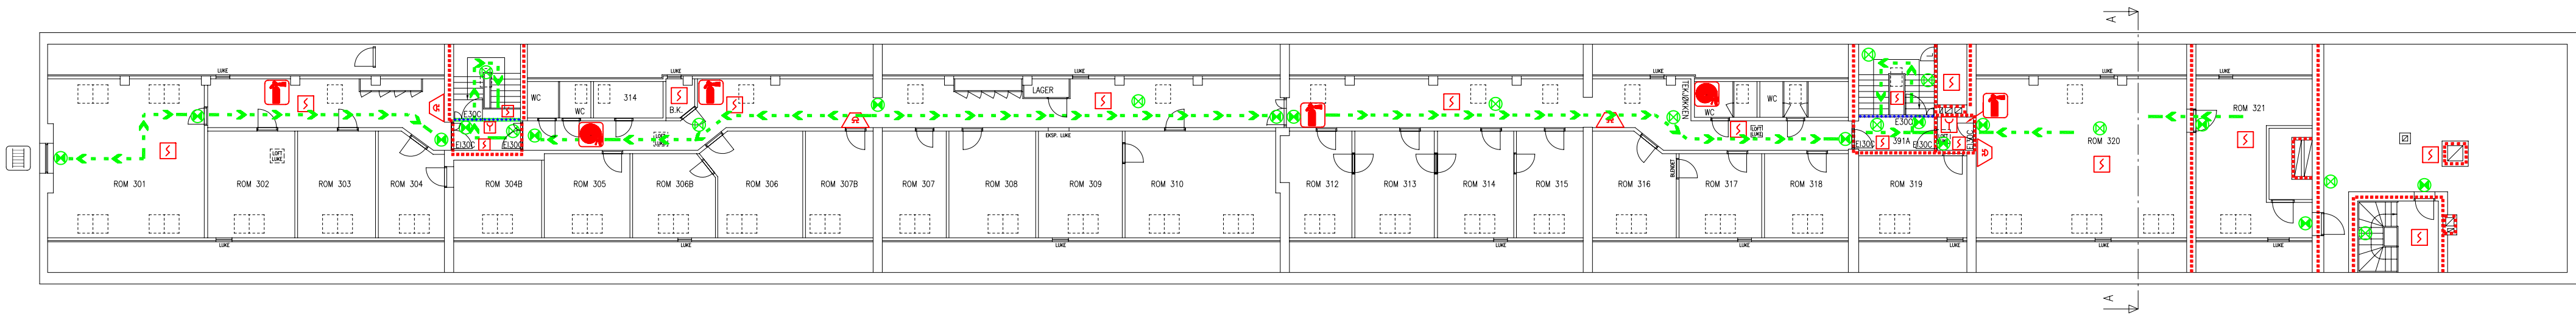

PLAN 3. ETASJE

ROMNUMMER / NAVN:

301	KONTOR	318	KONTOR
302	KONTOR	319	KONTOR
303	KONTOR	320	MØTEROM
304	KONTOR	321	LAGER
304B	KONTOR		
305	KONTOR	391A	GANG
306	KONTOR		
306B	KONTOR		
307	KONTOR		
307B	KONTOR		
308	KONTOR		
309	KONTOR		
310	ARKIV		
311	KONTOR		
312	KONTOR		
313	KONTOR		
314	KONTOR		
315	KONTOR		
316	KONTOR		
317	KONTOR		

Tegnforklaring

-  Brannvarslingsklokke
-  Brannsentral
-  Manuell utløsning av alarm
-  Røykdetektor, punkttype
-  Branncellebegrensende bygningsdel. EI60
-  Flammestoppende og røykbegrensende bygningsdel.
-  Ledelys
-  Markeringsslys
-  Håndslukker
-  Brannslange
-  Stige

H	01	AS BILT	25.05.04	EV	MK
A	02	A. DELBØRST BYGNINGSMESSIGE ENDRINGER	22.05.03	EV	MK
A	01	A. DELBØRST BYGNINGSMESSIGE ENDRINGER	06.02.03	MK	MK
Rev.index	Rev.nr.	Beskrivelse	Dato	Sign.	Kontroll

Lokaliseringsskisse:	Gradering:
----------------------	------------

**Forsvarsbygg**

Prosjekterende:	Målestokk:
<b>CoNova AS</b> Rådgivende Ingeniører	1:200
Tegningen gjelder:	Arkiv nr. / Kontrakt nr.
AKERSHUS FESTNING BYGNING 32 - MILJØVERNDP. PLAN 3. ETG OG LOFT ETG. BRANNTEGNING	9924/_/Bygg32/bygn32_H01d
	Anleggs nr.
	Sign. EV Kontroll MK
	Underlag U.Index
	Erstn.for E. Index
Etobl.kode Inv.nr. Fag Tegnr. Rev.index Rev.nr. Gradering UGRADERT 14.10.02 X 32-002 H 01	